




1 PLAN VIEW
3/16" = 1'-0"

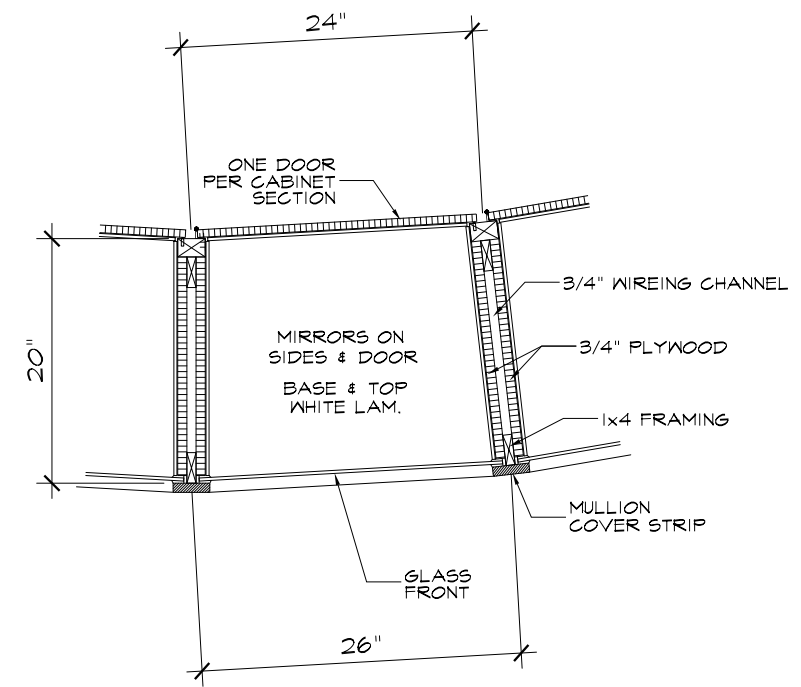

3 CUBICLE PLAN VIEW
3/4" = 1'-0"

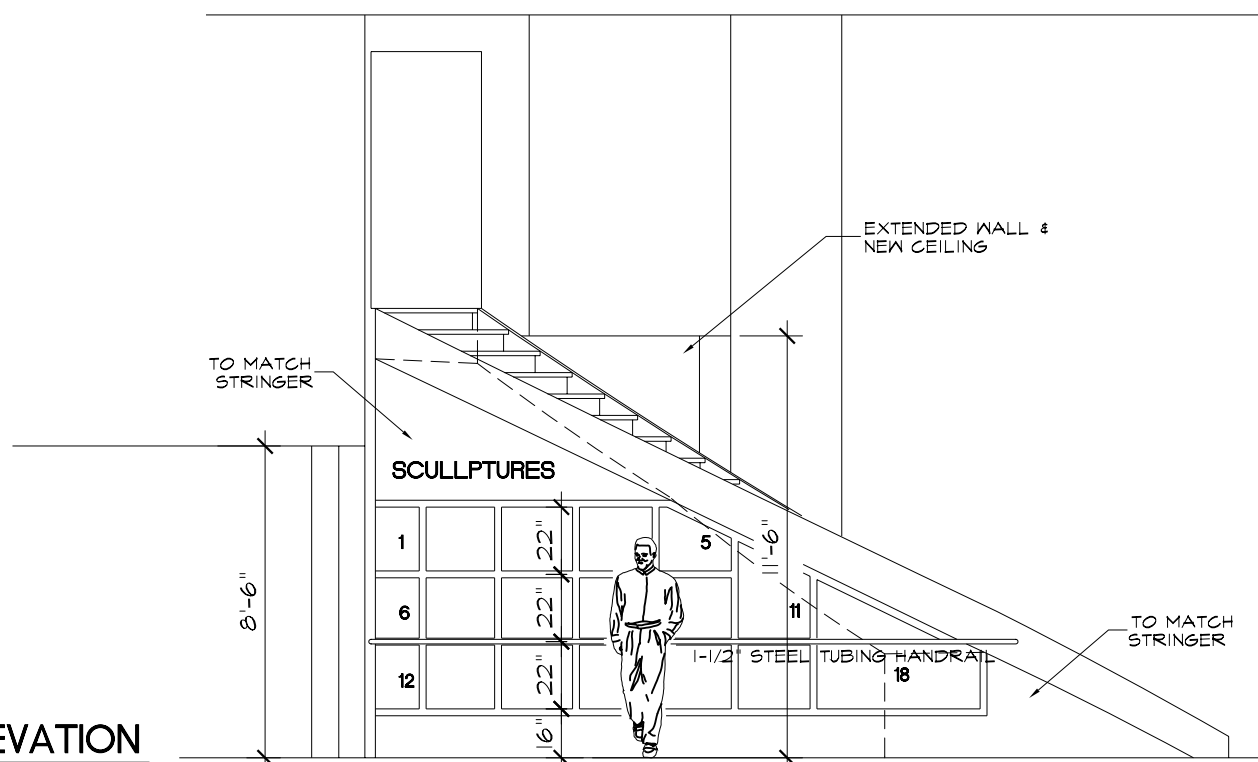

2 ELEVATION
3/16" = 1'-0"

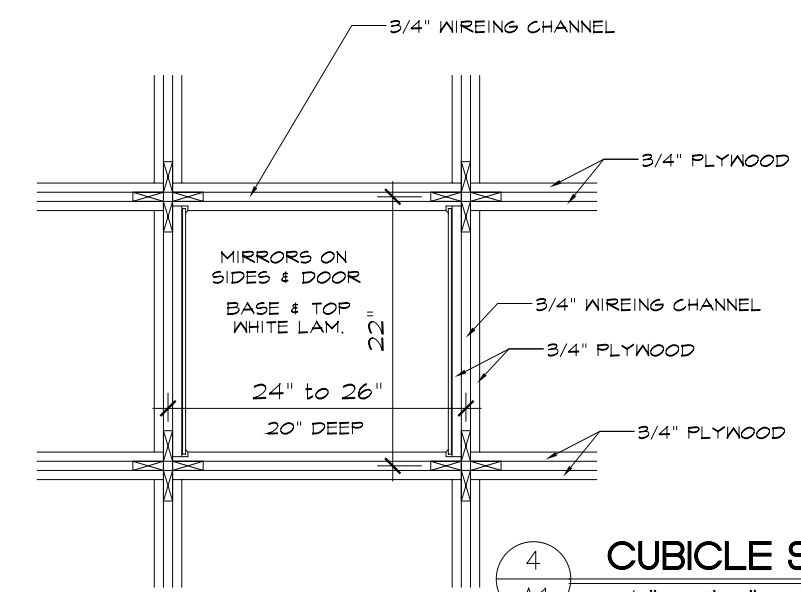

4 CUBICLE SECTION
3/4" = 1'-0"

ISSUE:			
NO.	DATE	BY	DESCRIPTION
01	08/05/08	GRS	ISSUE FOR REVIEW

sinclair & associates

#2 - 2090 SECOND AVE., WHITEHORSE, YUKON
PHONE: (867) 667-7205 FAX: (867) 668-7120

PROJECT: HAINES JUNCTION TOURISM & CONVENTION CENTRE HAINES JUNCTION, YUKON

DRAWING TITLE: DISPLAY CUBICLES PLAN VIEW, ELEVATION & DETAILS

SCALE: AS SHOWN

DATE: AUG 2008

DESIGN: GRS

DRAWN: TF

CHECKED:

APPROVED FOR CONSTRUCTION:

DRAWING NUMBER:

SHEET: A1 of 1